



4. OBERGESCHOSS

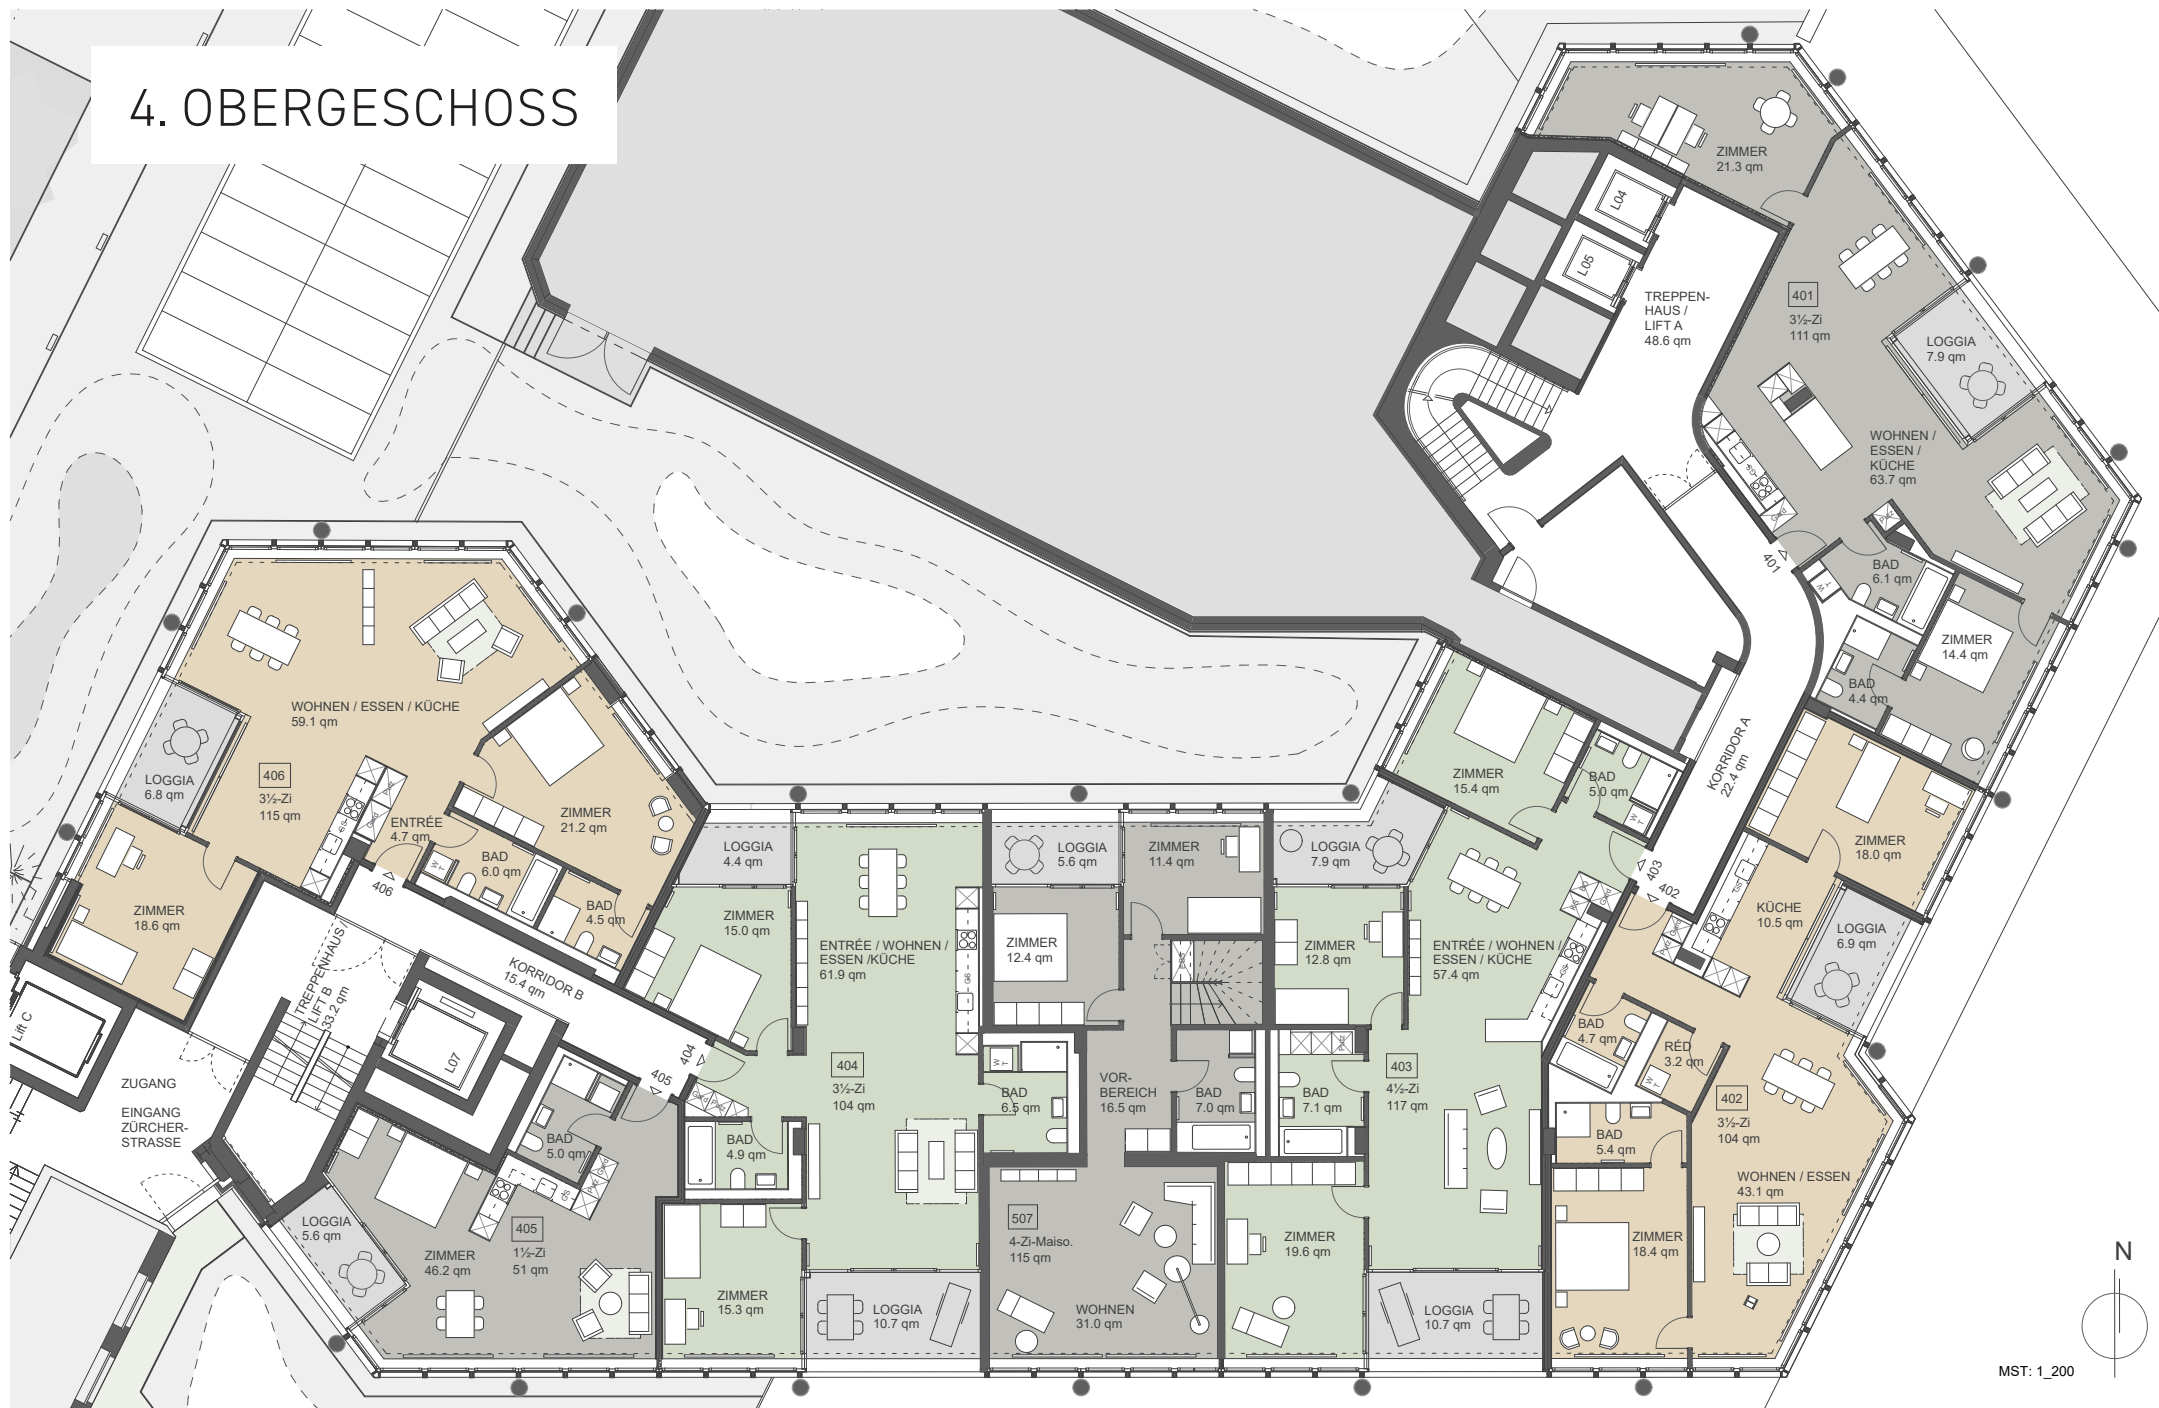

MST: 1_200

5. OBERGESCHOSS

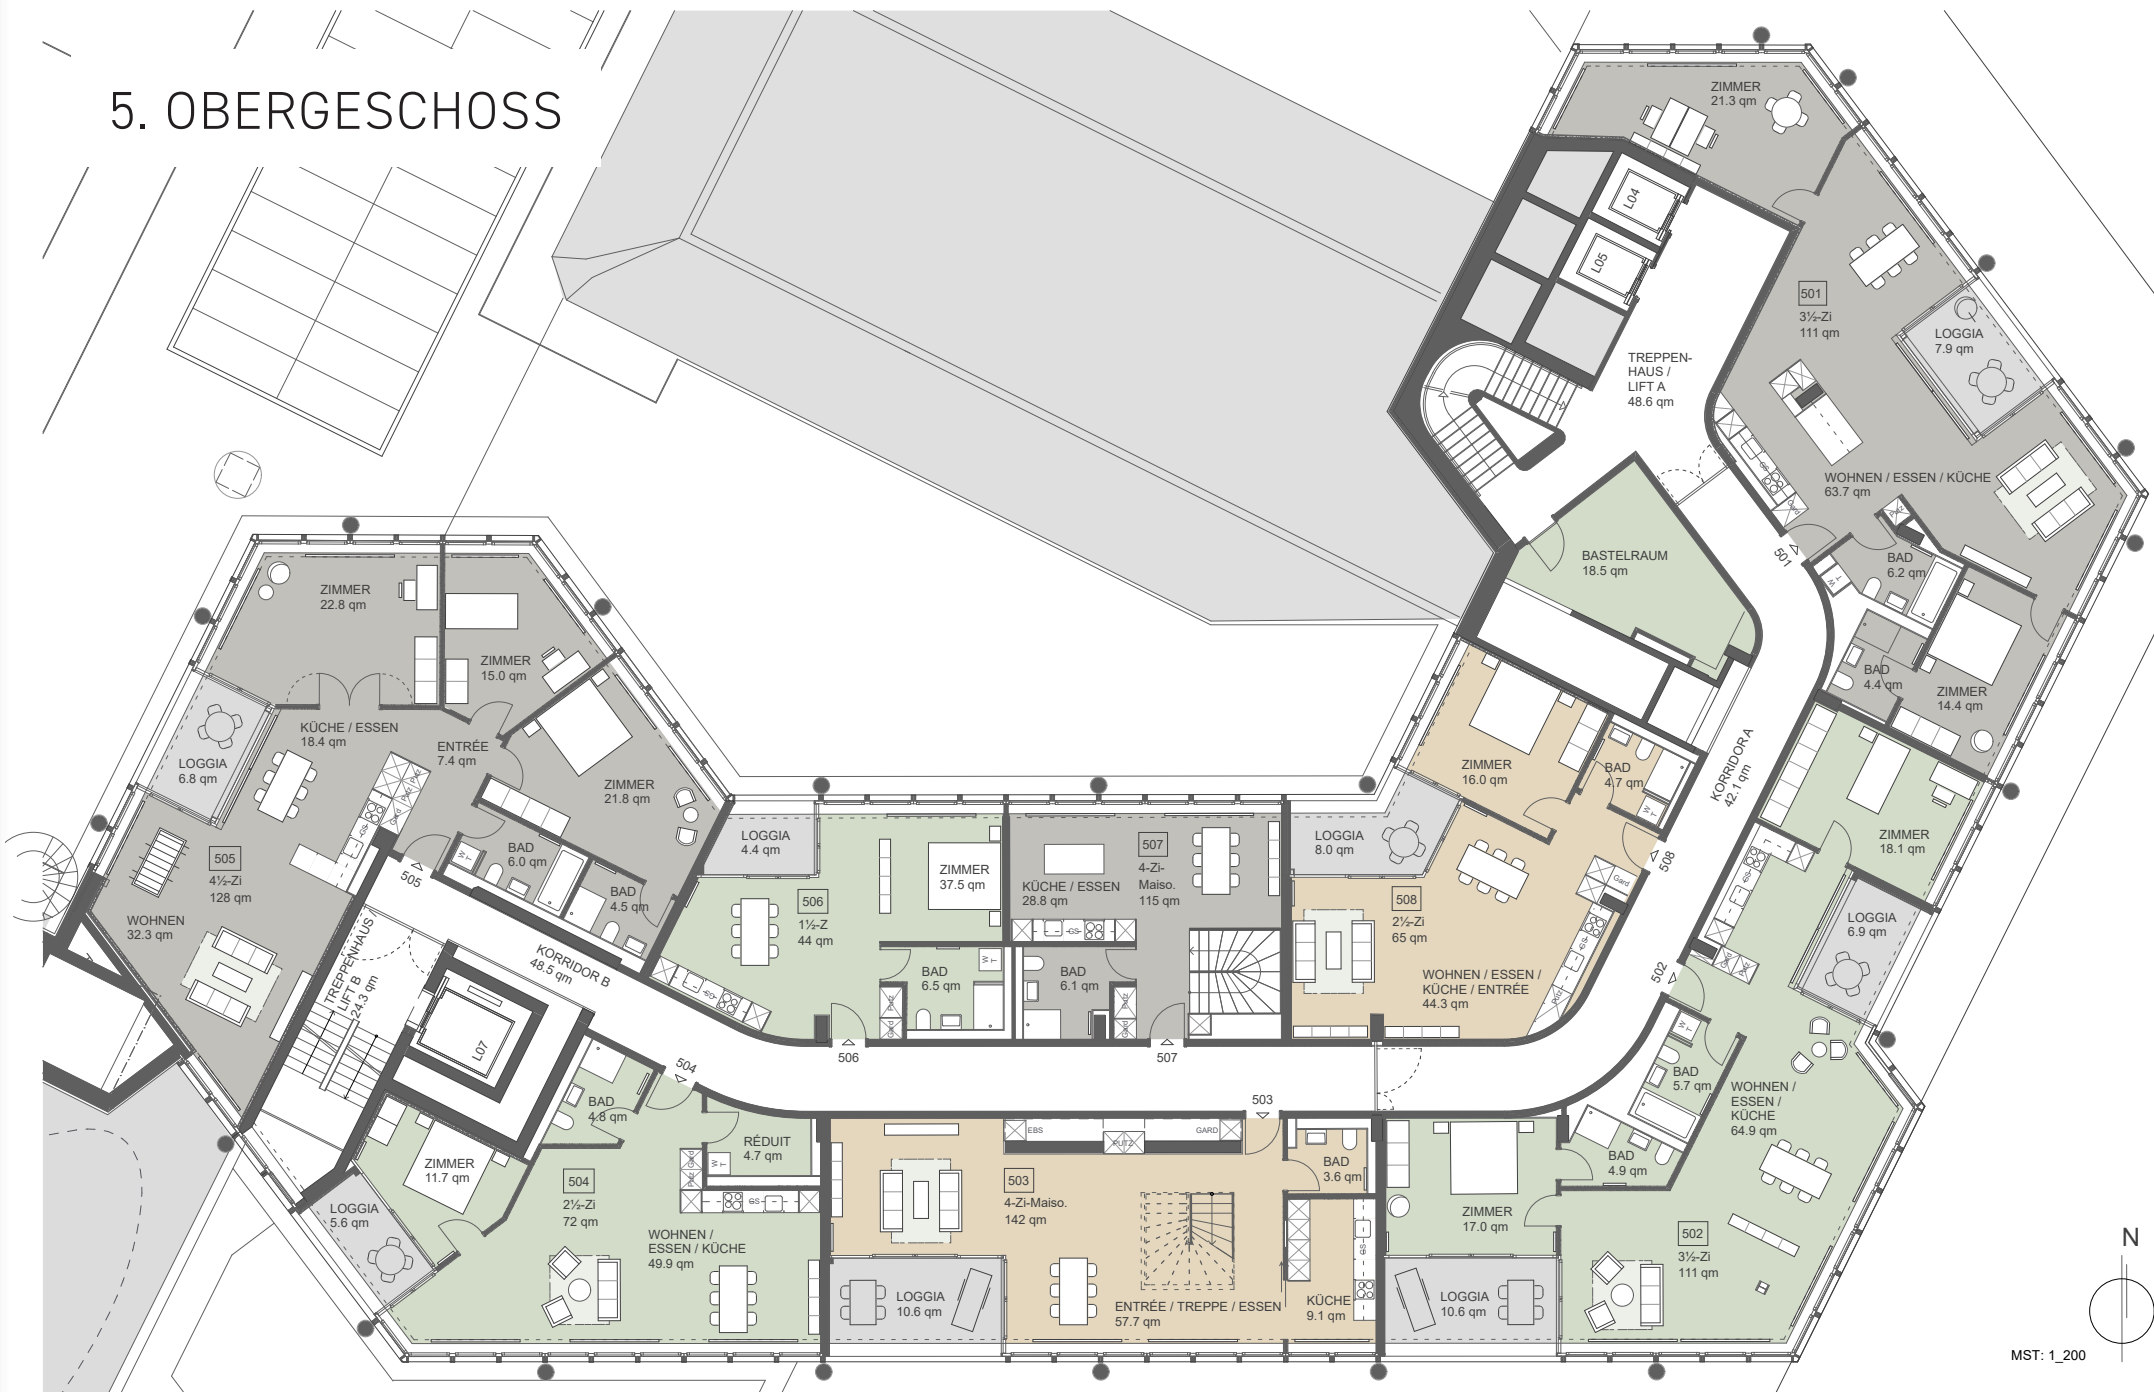

6. OBERGESCHOSS



7. OBERGESCHOSS



8. OBERGESCHOSS

8. OBERGESCHOSS








9. OBERGESCHOSS

